



3 POTONGAN A
SKALA 1 : 100

4 POTONGAN B
SKALA 1 : 100

7 TAMPAK TIMUR
SKALA 1 : 100


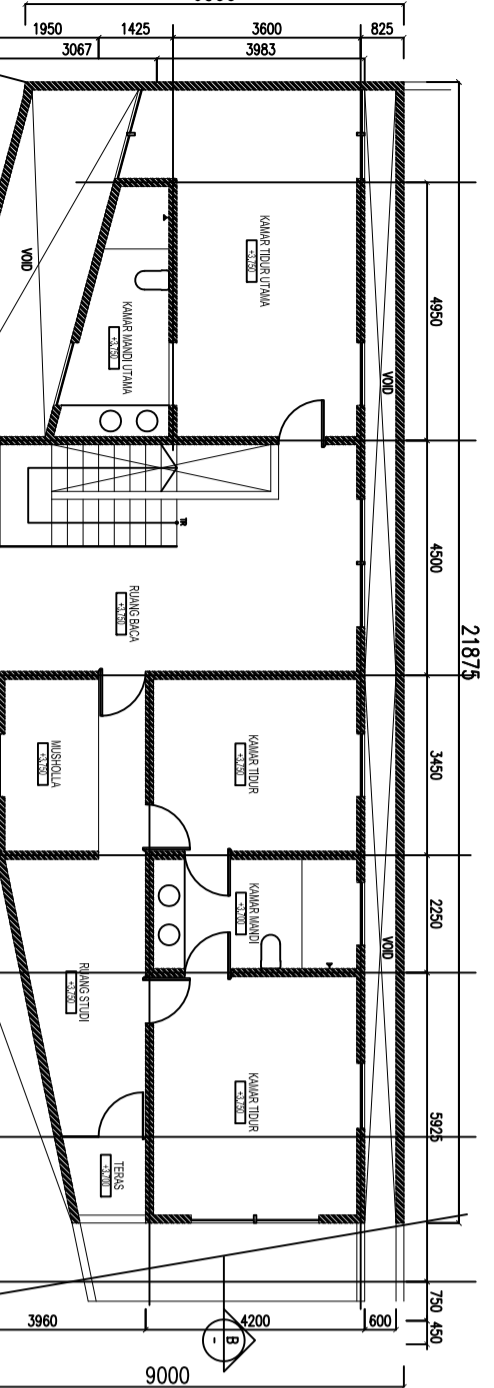


2 DENAH LANTAI DUA
SKALA 1 : 100

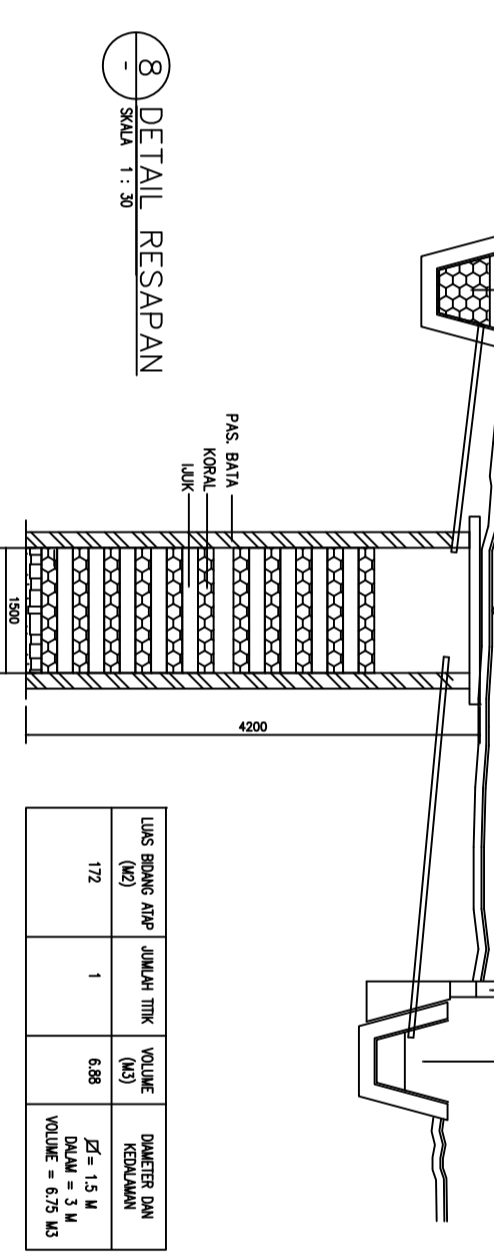


8 DETAIL RESAPAN
SKALA 1 : 30

9 DETAIL PAGAR
SKALA 1 : 100

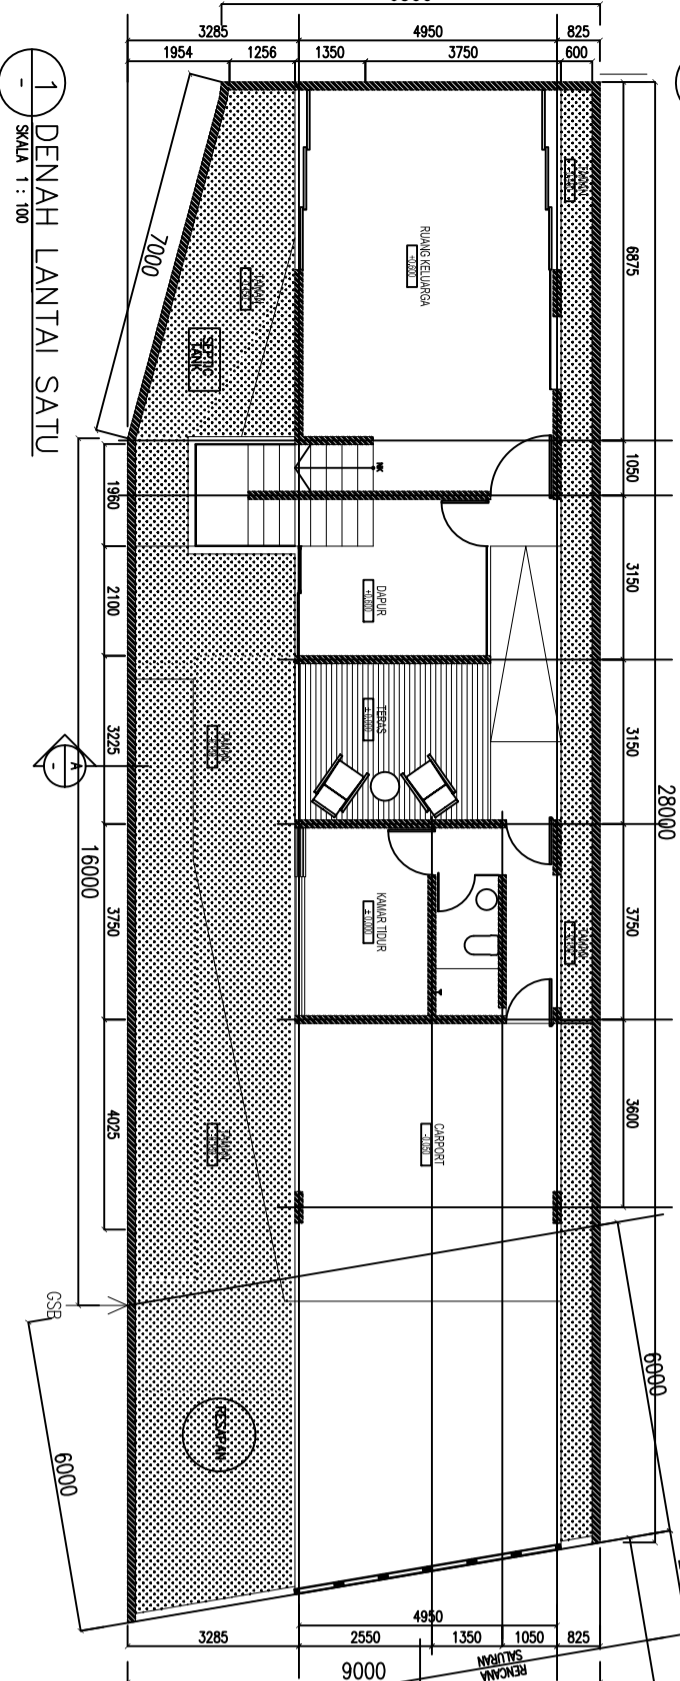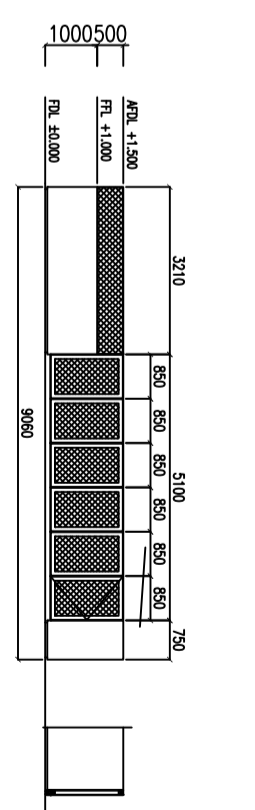

1 DENAH LANTAI SATU
SKALA 1 : 100

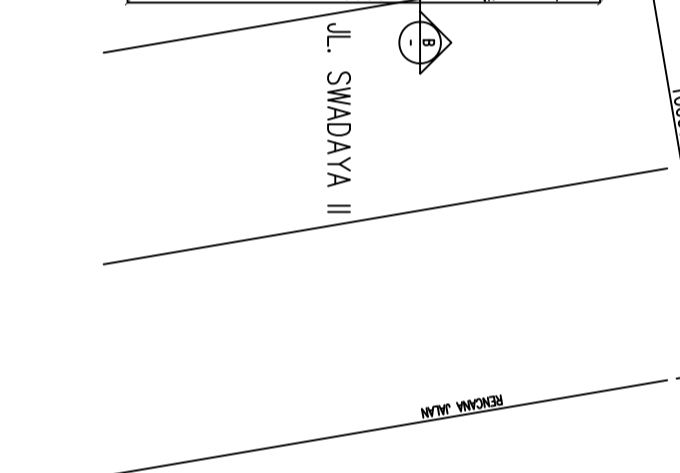

10 SITE PLAN
SKALA 1 : 100

DESIGN BY :	MUHAMMAD SAQITHA ST. L. TITIHAN I NG 1 NO.8, BINTARO SEKTOR 9 Tb. (021) 748 2344 JAKARTA - INDONESIA		
OWNER :	RENY WRANDHANI L. SWADAYA II NO.45 C TANJUNg BARAT, JAGAKKARSA, JAKSEL 12530		
PROJECT :	RUHAH TINGGAL L. SWADAYA II NO.45 C TANJUNg BARAT, JAGAKKARSA, JAKSEL 12530		
DRAWING BY :	SNS	DATE	21 03 11
CHECKED BY :		YEAR	
APPROVAL BY :	MUHAMMAD SAQITHA ST.		
DRAWING NAME :	SHALING RUMAHING ST 3383/79/2009/12580	SCALE	
DENAH L.T.DASAR	1:1000		
L.T.1, L.T.2, ATAP	1:100		
SITE PLAN	1:50		
TAMPAK & POTONGAN	1:50		
A1	A 1-001	CODE	DRAWING NUMBER